


APPENDIX I

AERO DRIVE / SANDROCK ROAD IMPROVEMENT CONCEPT PLANS

Existing Conditions



Proposed Conditions

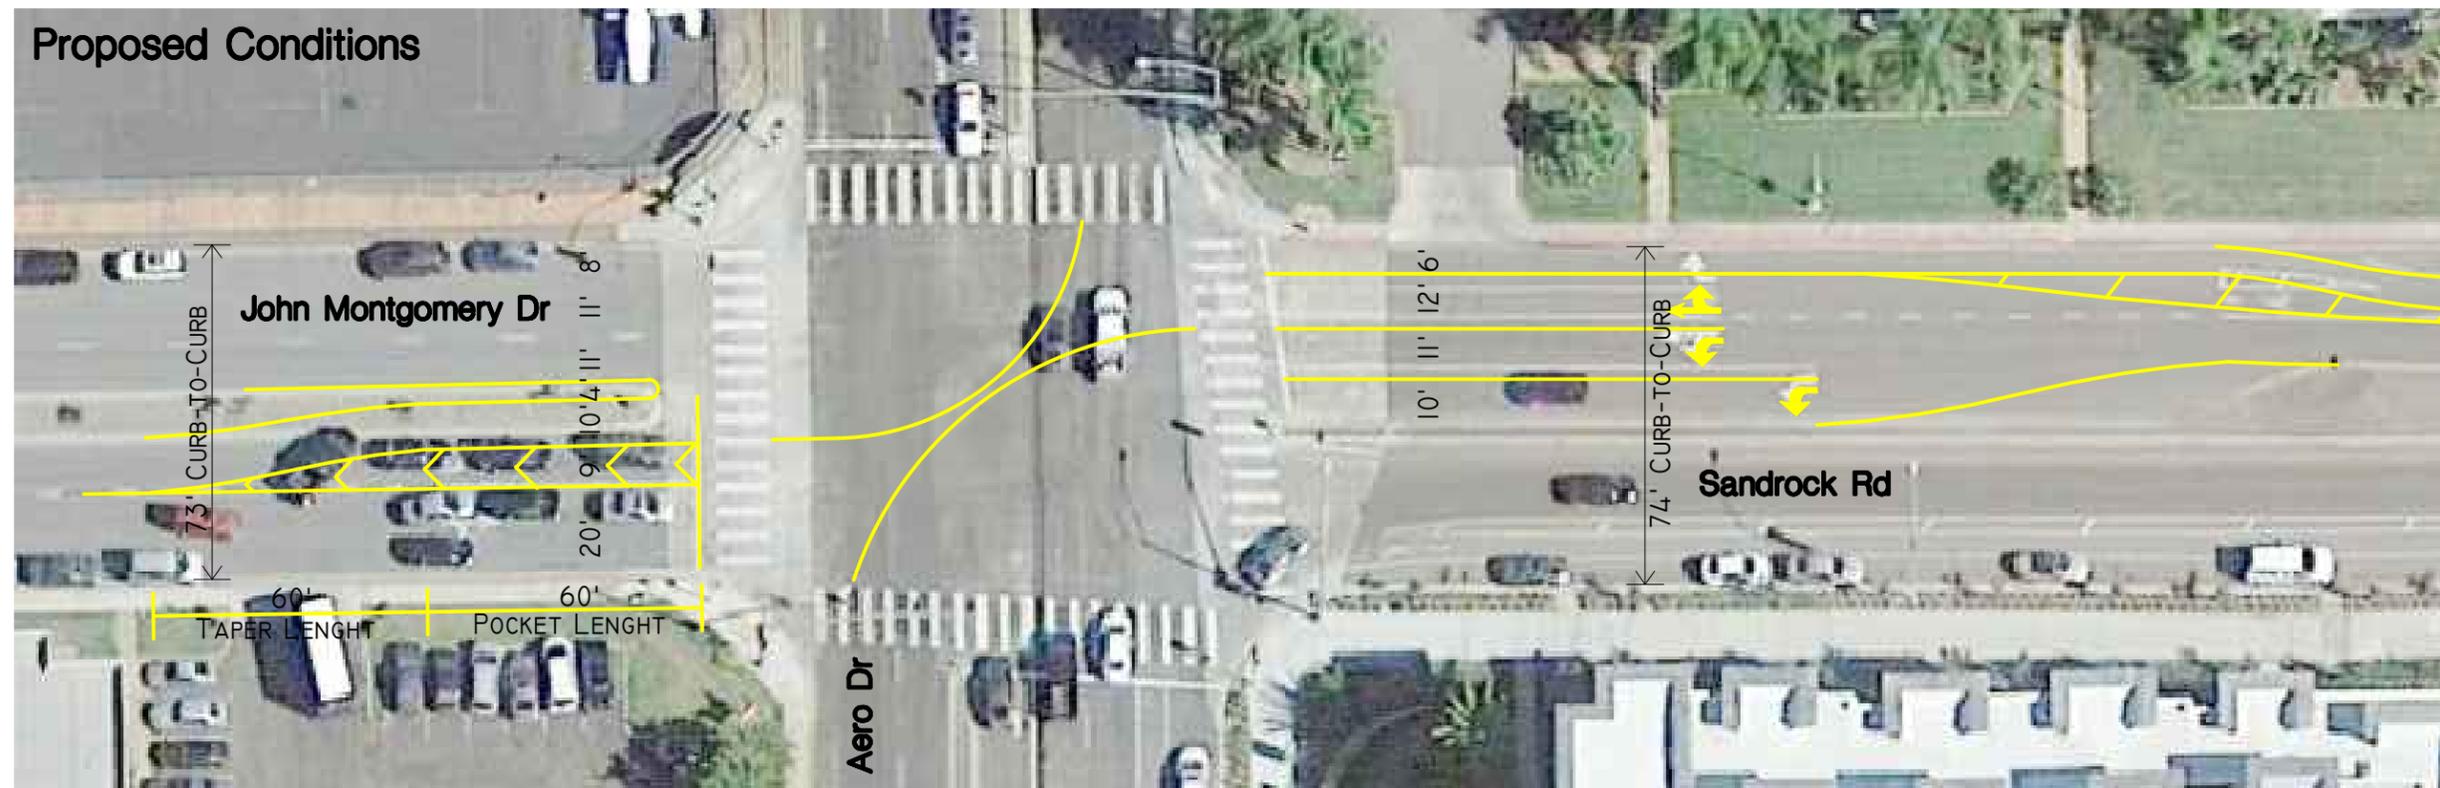

REV. 11/14/2018
N:\2955\CAD\Aero & Sandrock.dwg




Figure A

Conceptual Plan for Aero Dr / Sandrock Rd - Option 1

Existing Conditions



Proposed Conditions

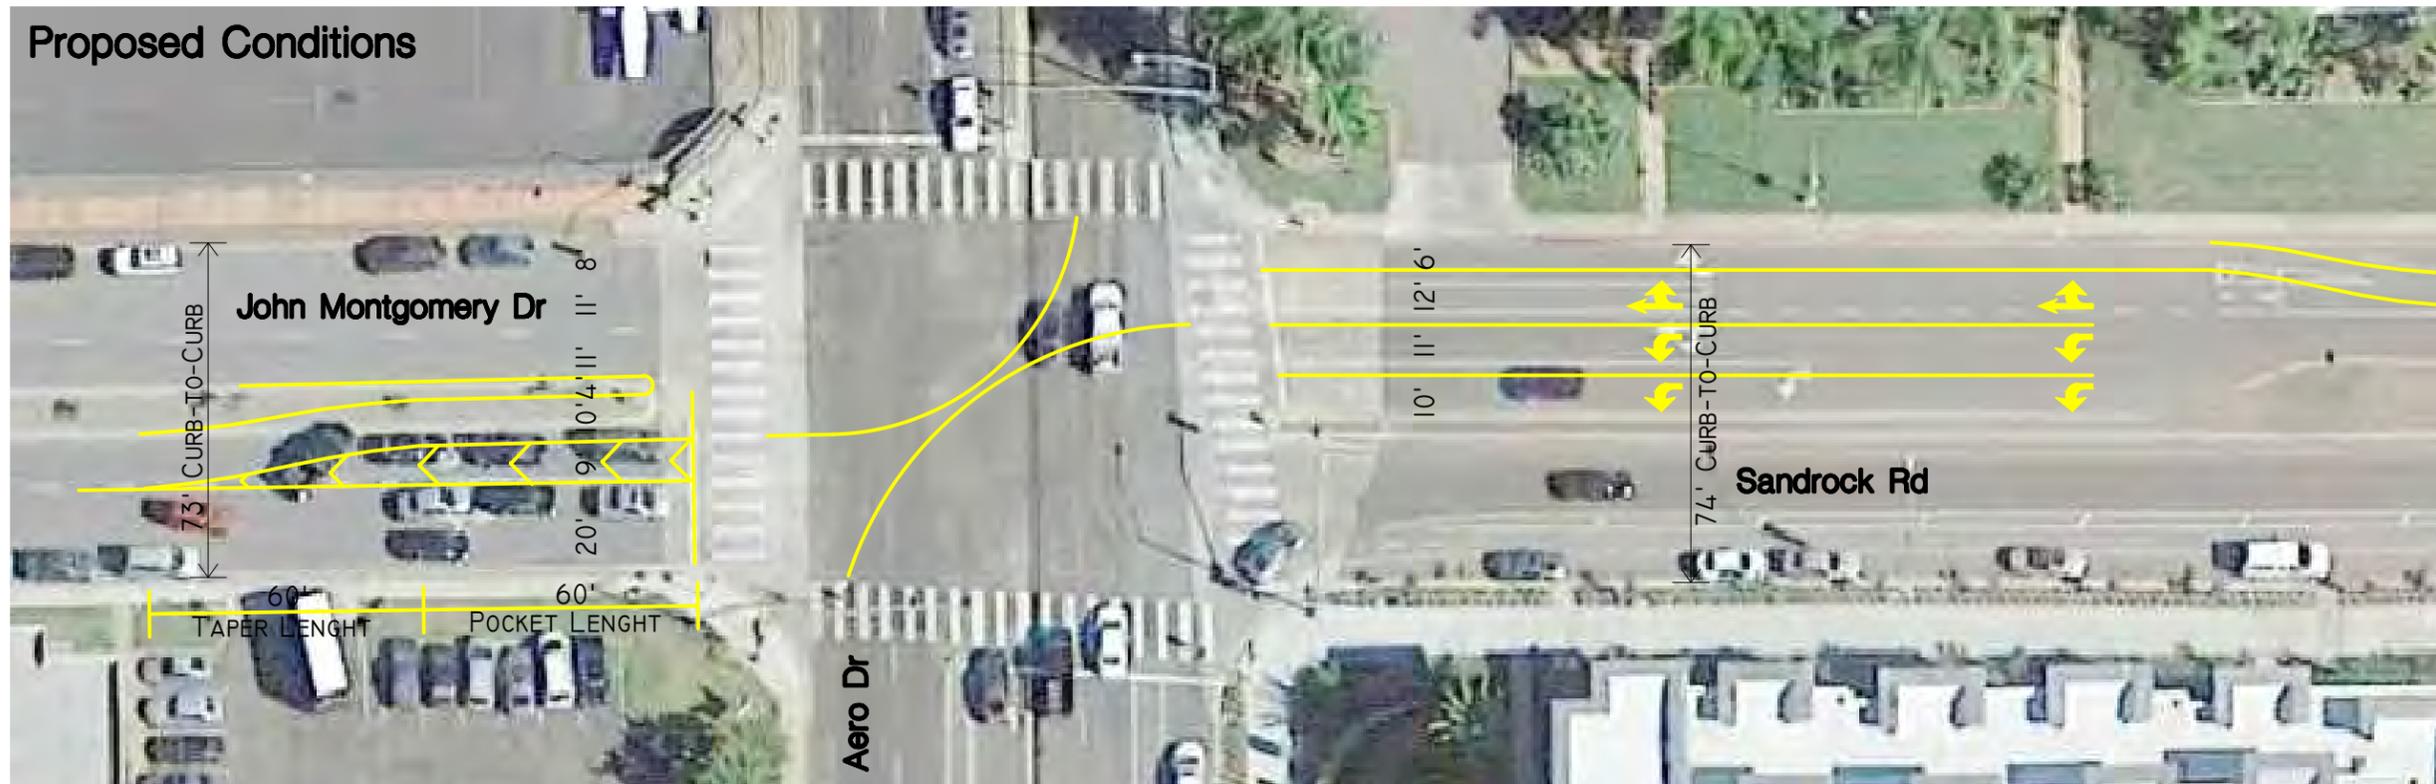

REV. 11/14/2018
N:\2955\CAD\Aero & Sandrock.dwg

Figure B

Conceptual Plan for Aero Dr / Sandrock Rd - Option 2